

*CORPORATION BUILDINGS 730 GEORGE STREET SYDNEY, CAMPBELL STREET*

No. 730 GEORGE ST.



No. 735


No. 736

No. 738

No. 740

No. 742 PALACE HOTEL

*CORPORATION BUILDINGS 735 - 742 GEORGE STREET, SYDNEY*

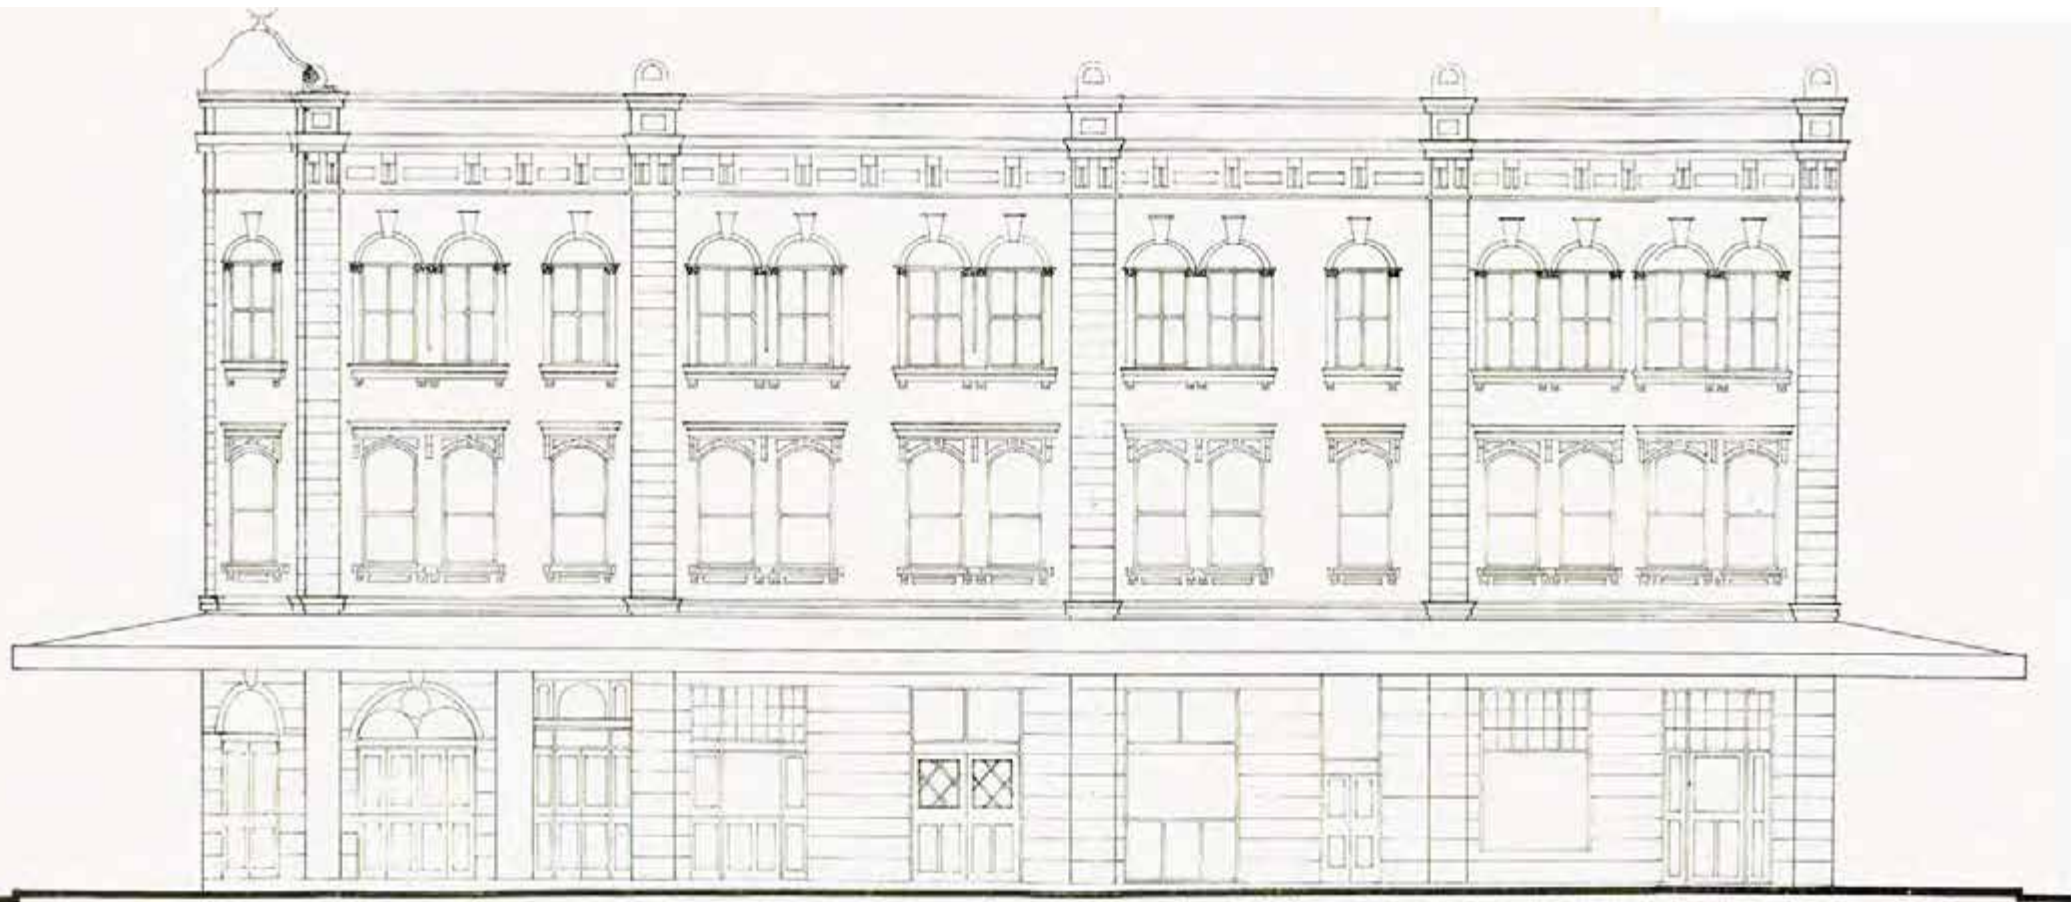

*CORPORATION BUILDINGS 742 GEORGE STRET, SYDNEY, PALACE HOTEL HAY STREET*

No. 742 GEORGE ST PALACE HOTEL




*CORPORATION BUILDINGS FACADE, PARKER LANE SOUTH*



Plans of Corporation Buildings  
Haymarket George St Sydney

Parker done

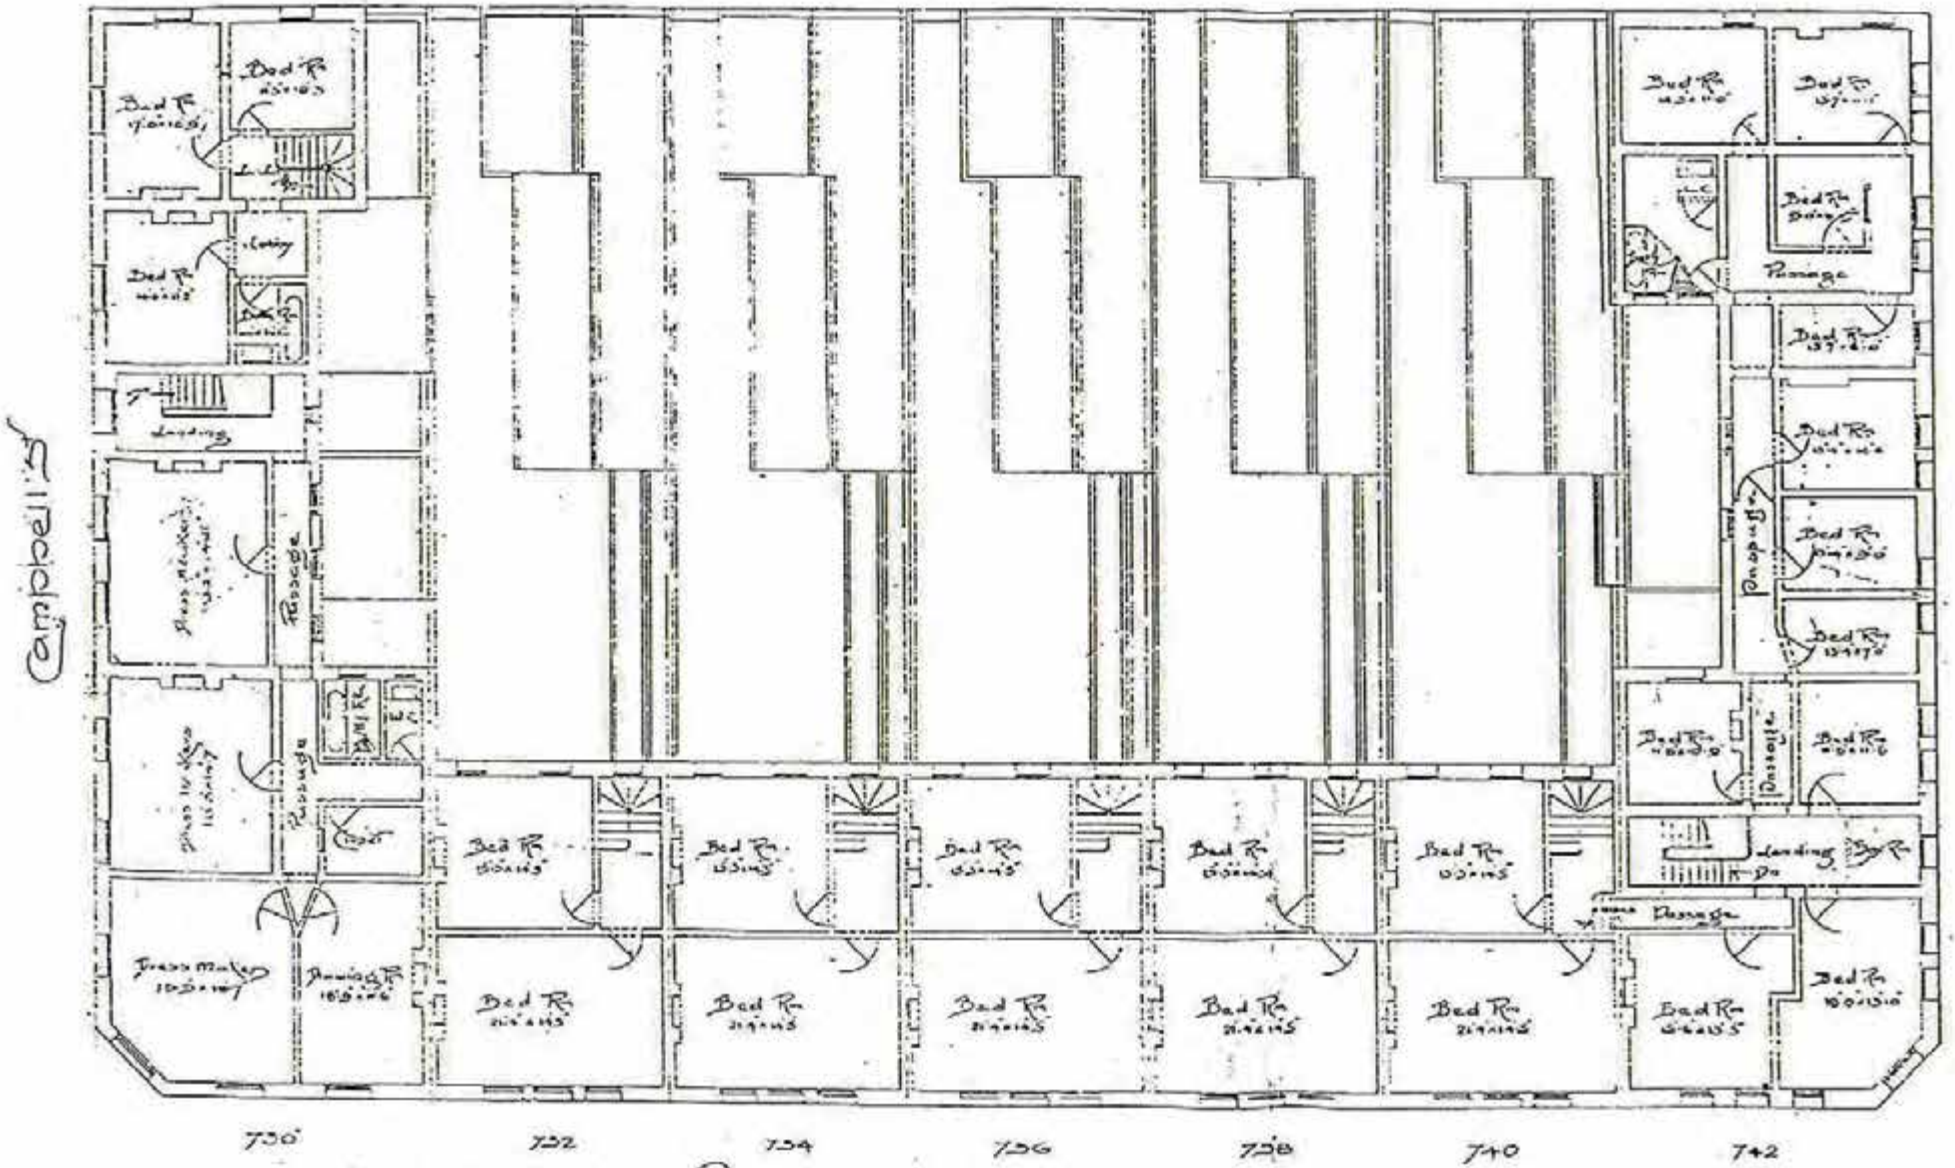


Second Floor Plan



Plans of Corporation Buildings  
Haymarket - George St - Sydney

Parker Lane

Campbell St

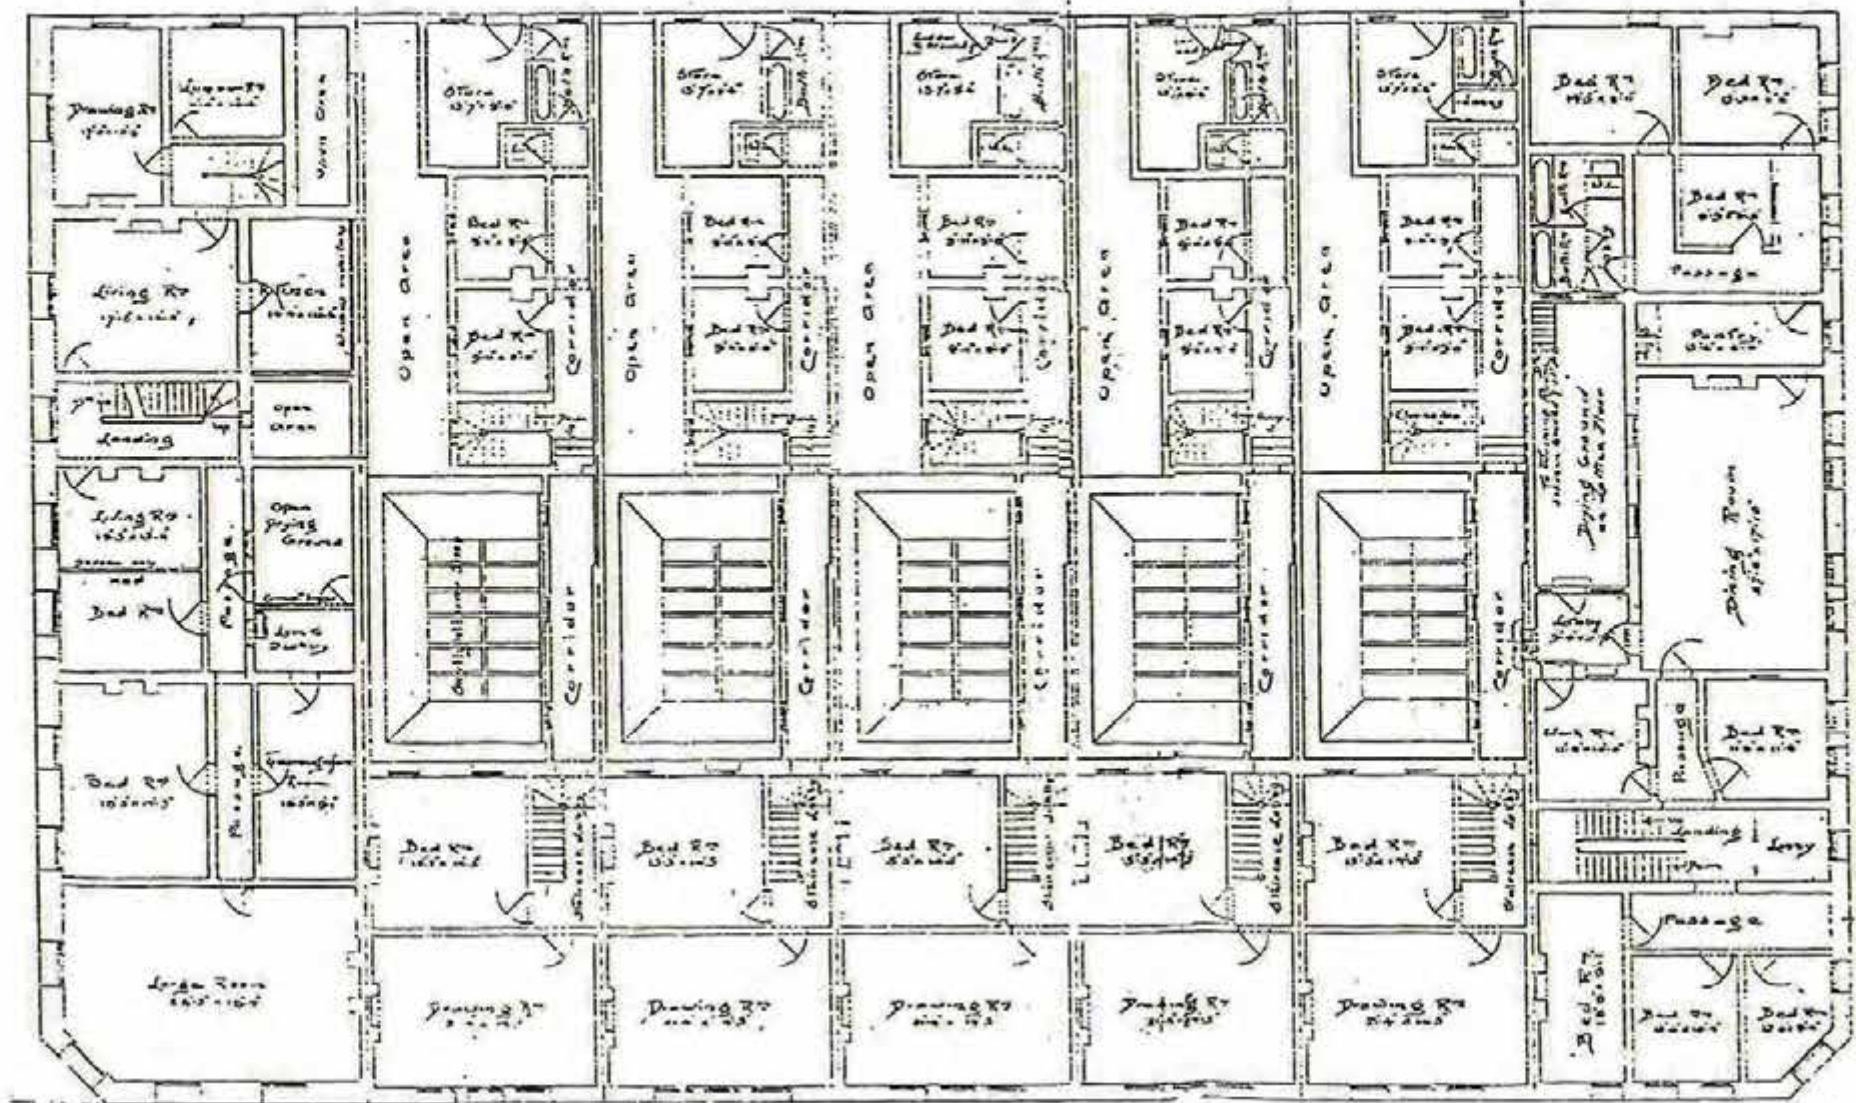

of a Bank

Post Office

Shop

Shop

Shop

Shop

Palace Hotel




Plans of Corporation Buildings  
Haymarket - George St Sydney

Parker Lane


Campbell St

Hay Street

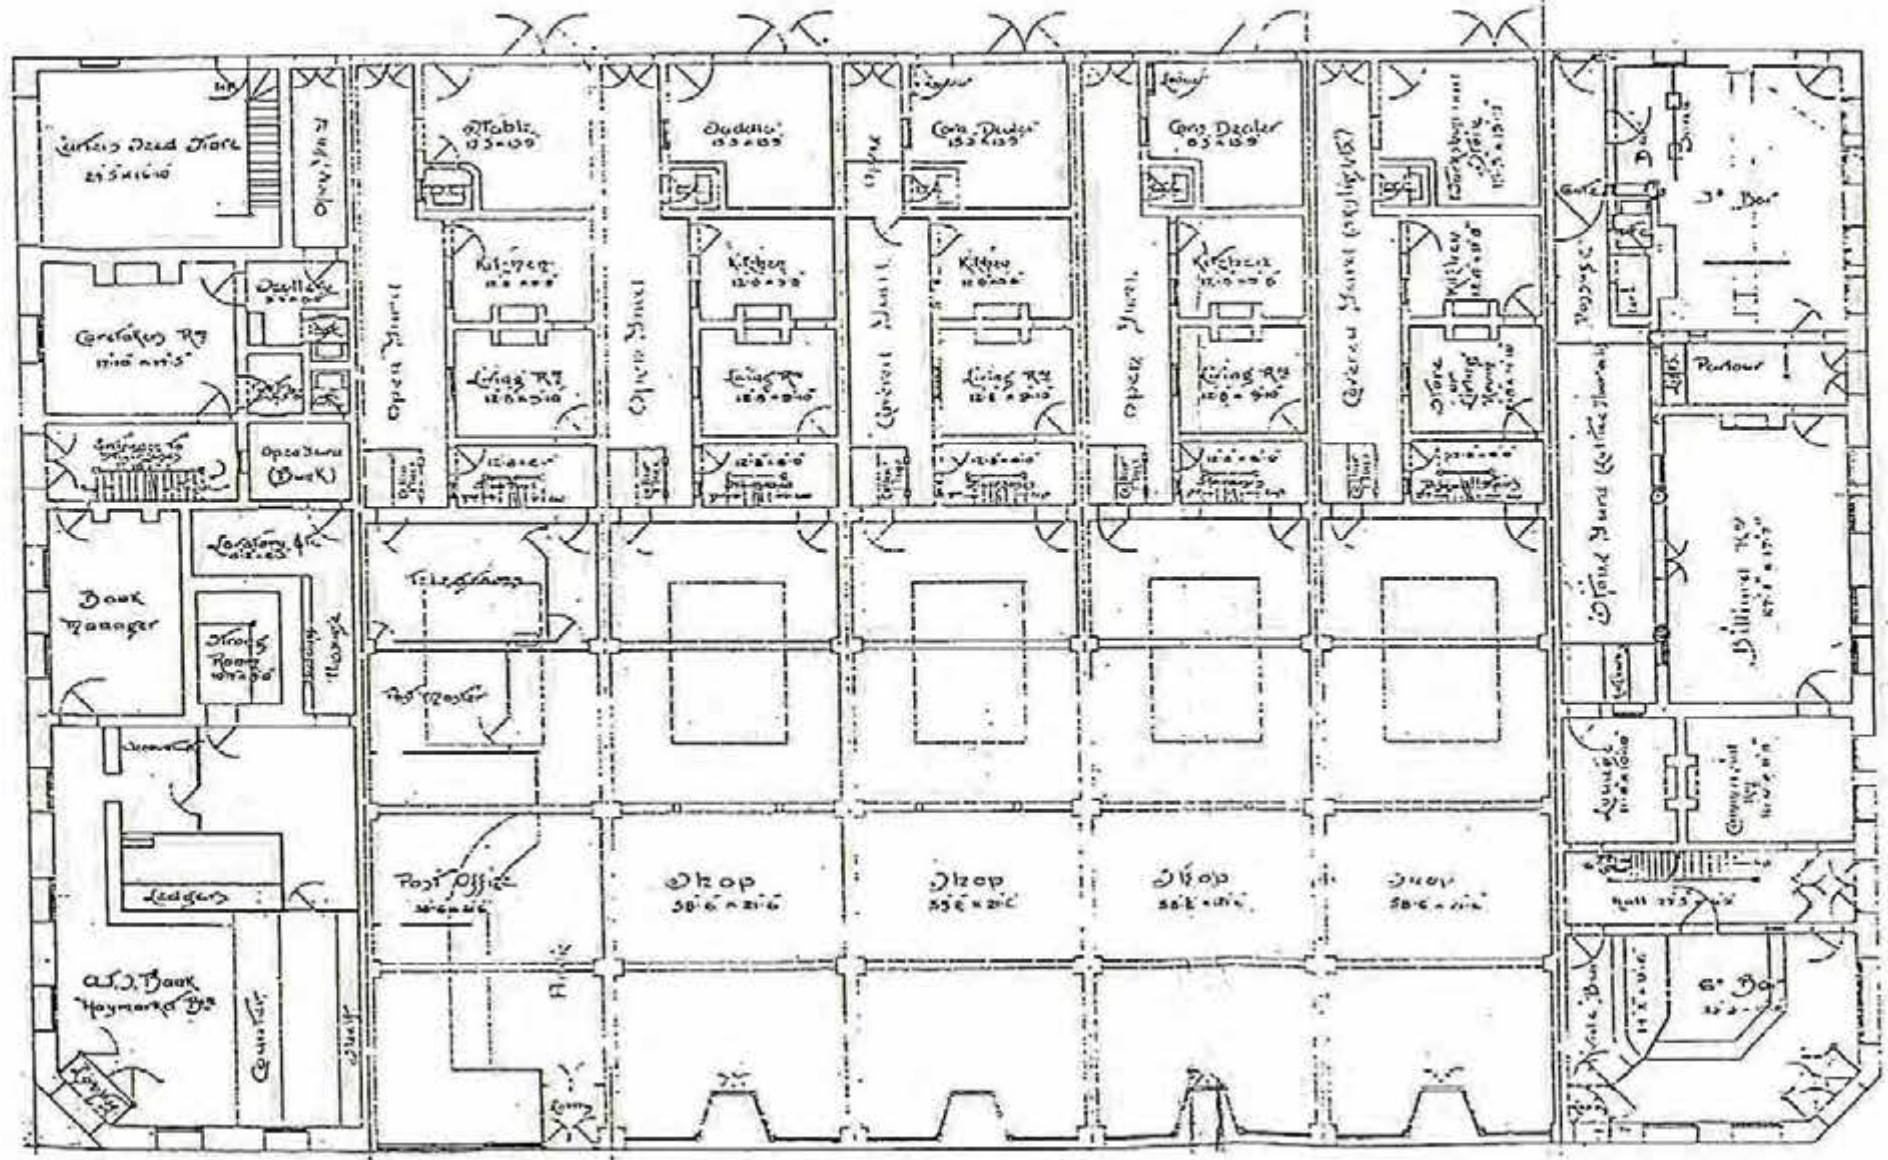


D.O.S. Bank. 732 Post Office. 737 Shop. 736 Shop. 738 Shop. 740 Shop. 742 Palace Hotel.

Parker - Laiz.

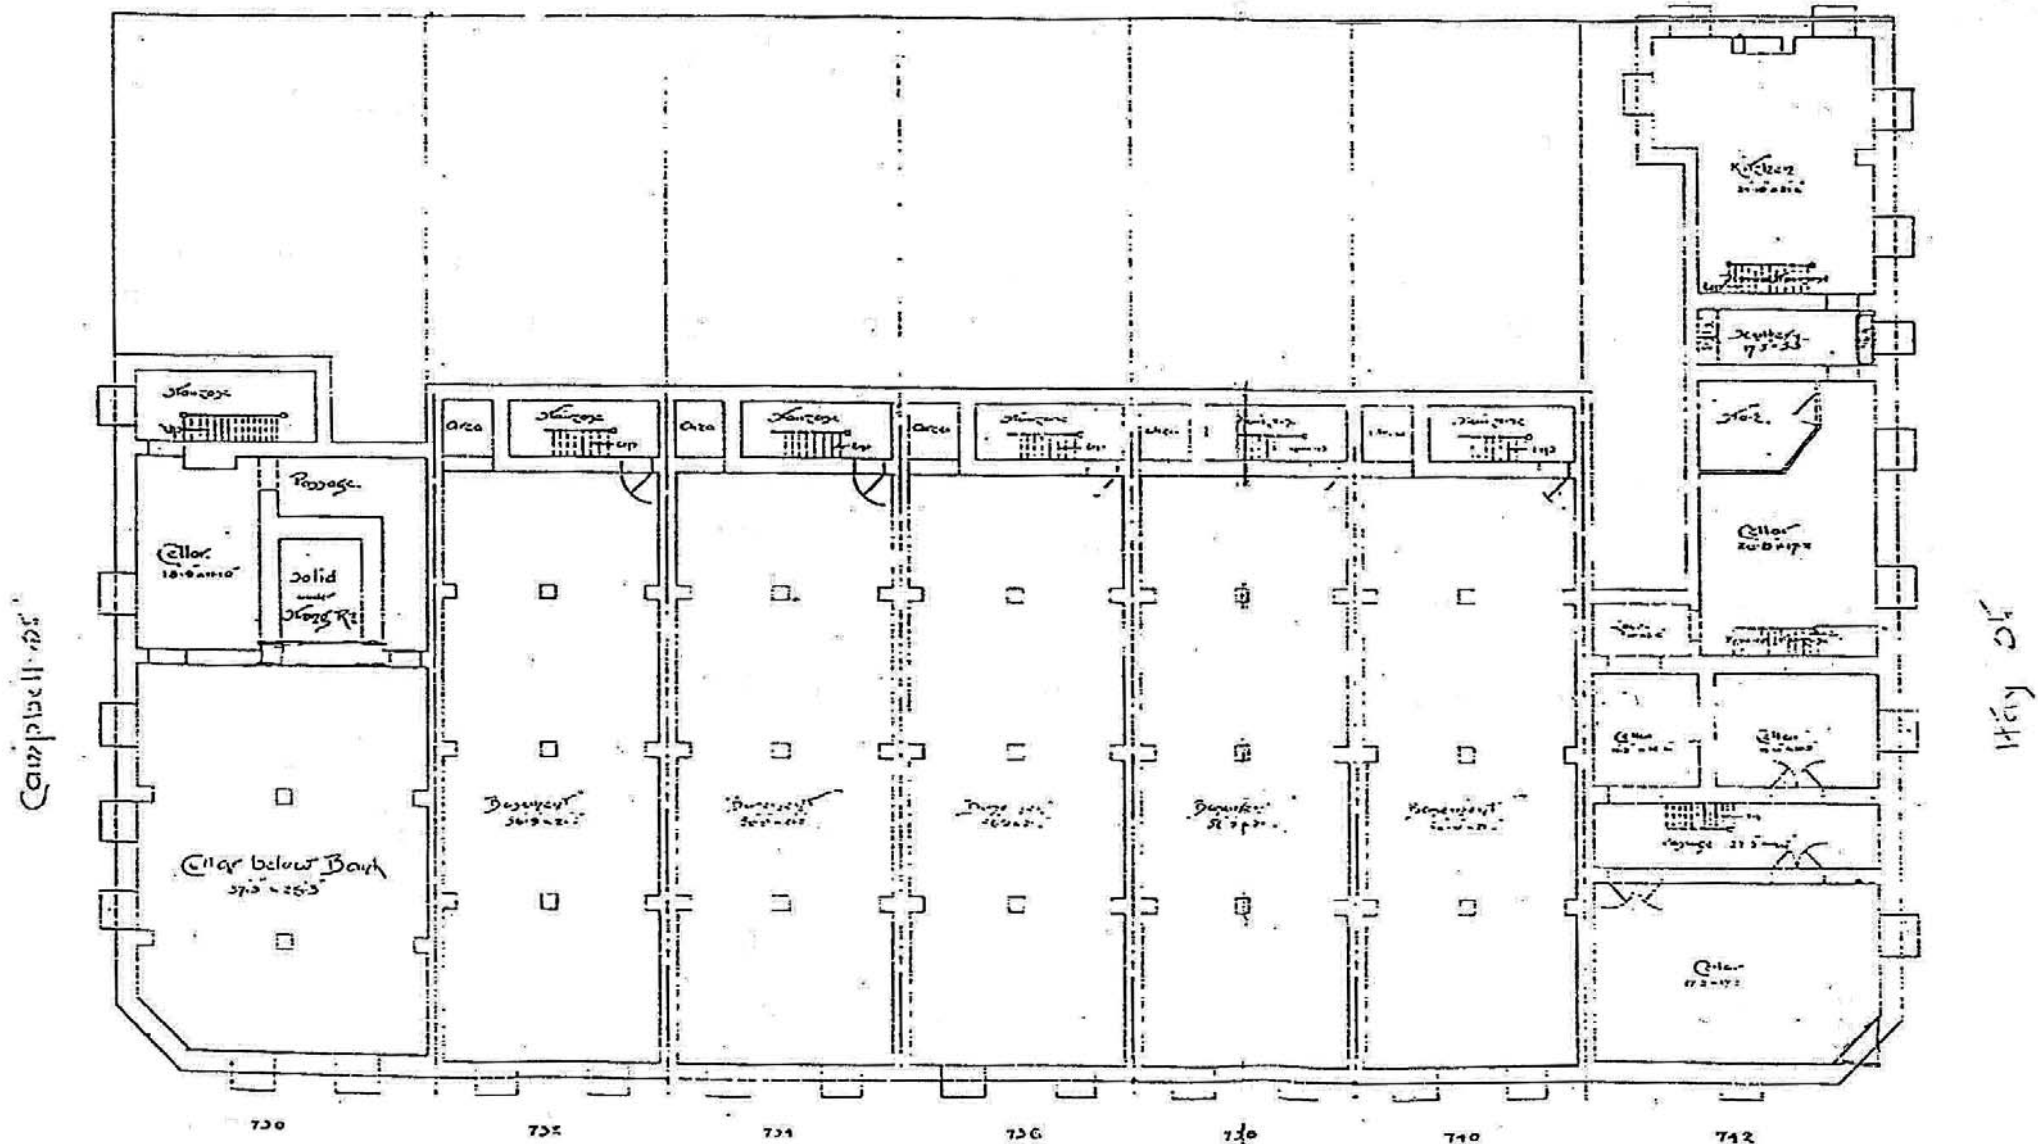

Basement Plan

George St.

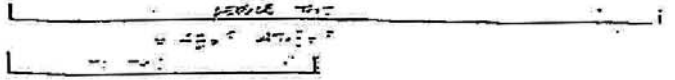

1/2" = 1'-0"

CS